


**PLAN DE SITUATIE SCARA 1:500
INTRAVILAN MUN. DROBETA TURNU SEVERIN
STR. CONSTRUCTORILOR NR. 44BIS, NC50638**

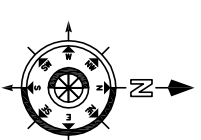

**INCINTA
S.C. SEVCONSTRUCT
PREFABRICATE S.R.L.**


**AMPLASAMENT
INSTALATIE MOBILA DE SORTARE
AGREGATE MINERALE TEREX FINLAY 390**

DOMENIU PUBLIC

DOMENIU PUBLIC

NC68997

**SISTEM DE COORDONATE STEREO 70
NIVEL DE REFERINTA MAREA NEAGRA**

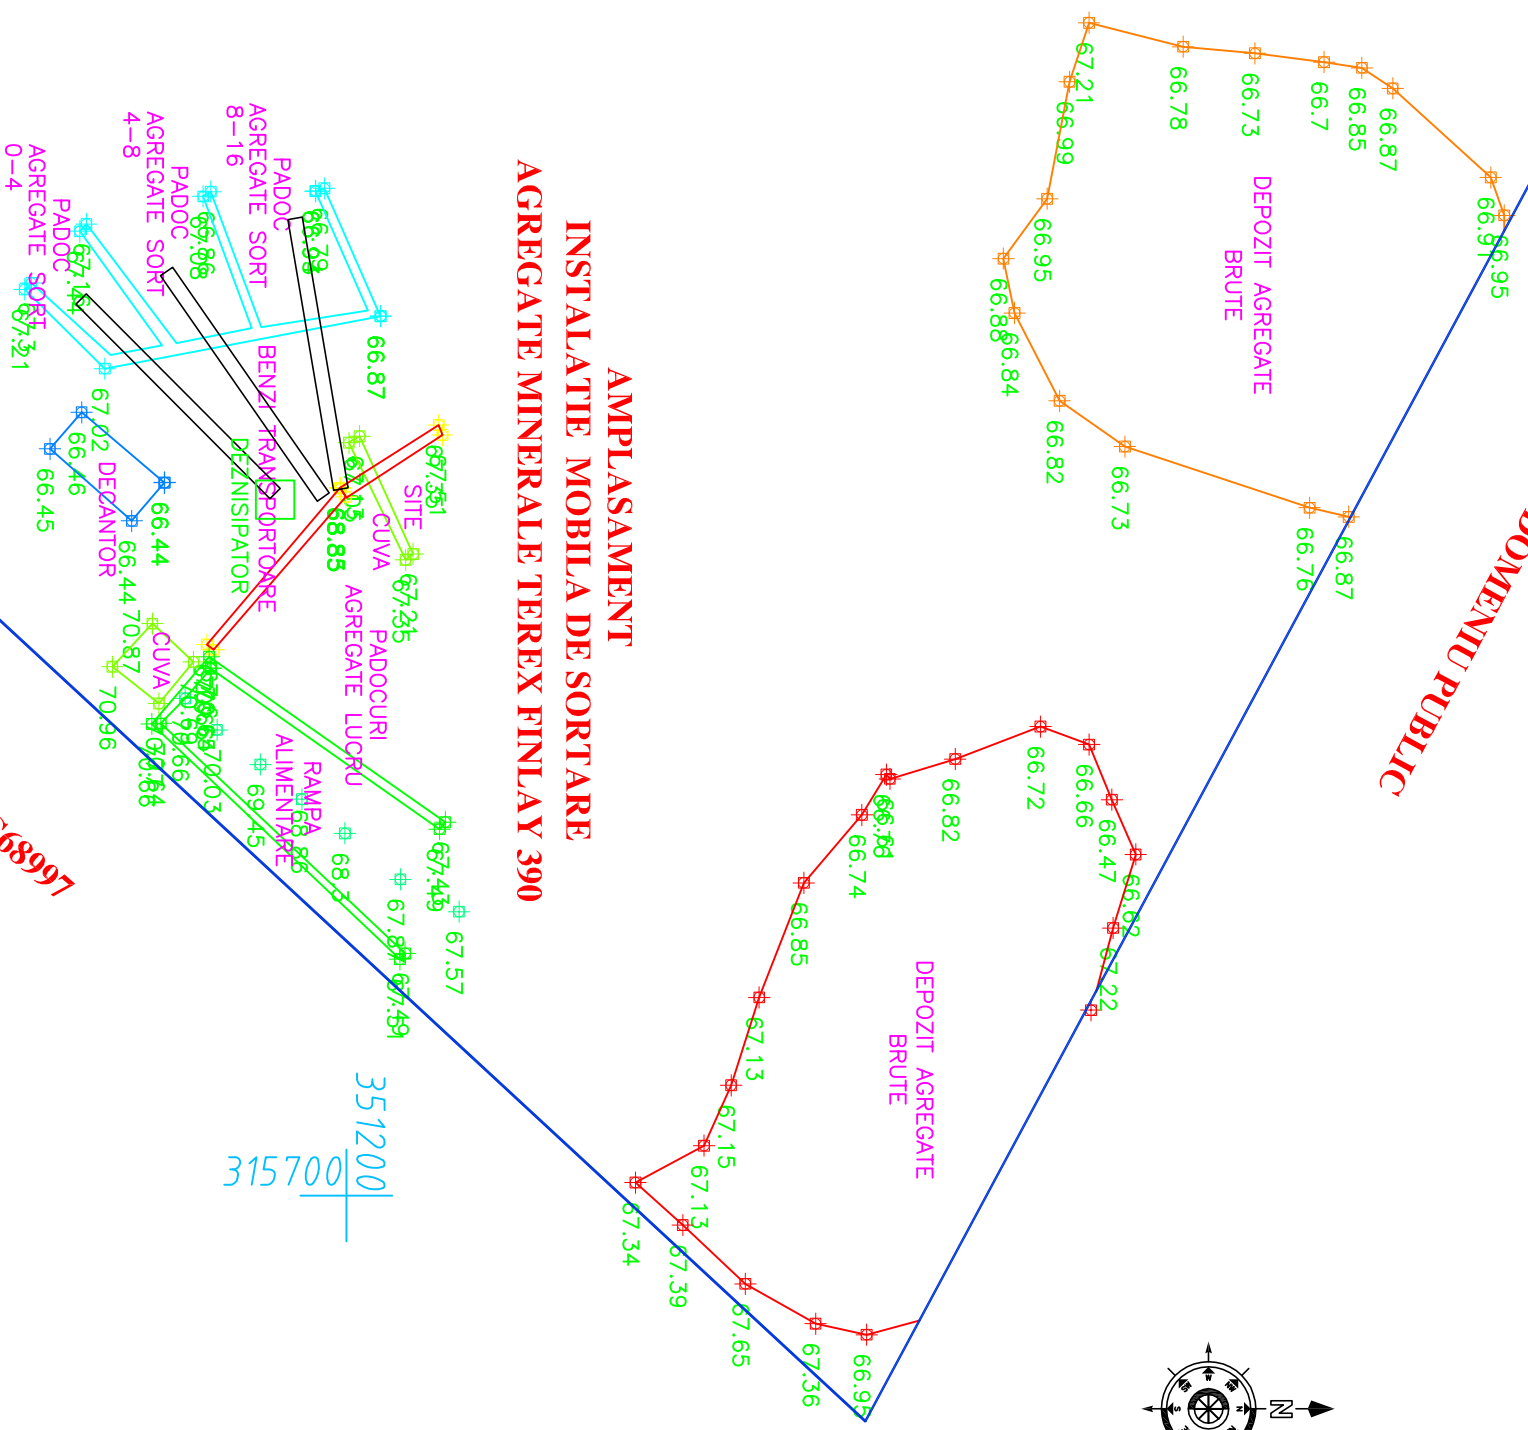

expert teh.		certinta	expertiza nr.
verificator		cerinta	referat nr.

PROIECTANT GENERAL: S.C. MIROX PROJECT S.R.L. REG. COM. J251736/2007 DROBETA TURNU SEVERIN, STR. CALIMHIRESCU NR. 42		beneficiar : S.C. SEVCONSTRUCT PREFABRICATE S.R.L. PRIN S.C. SOMACO HOLDING S.A. titlu proiect : AMPLASARE INSTALATIE MOBILA DE SORTARE A AGREGATELOR MINERALE IN MUN .DR.TR.SEVERIN		pr.nr. 289/2022
self proiect	ing. Baltariu Ion	scara	denumire plansa: PLAN DE SITUATIE PROPUS	plansa S.1.
proiectat	ing. Baltariu Ion	data		
desenat	ing. Baltariu Ion	10/2022		